


**TEMPLATE  
FOR GRADE-1 PANIC & FIRE EXIT DEVICES  
RIM TYPE  
MODEL: E4200/E4200F**

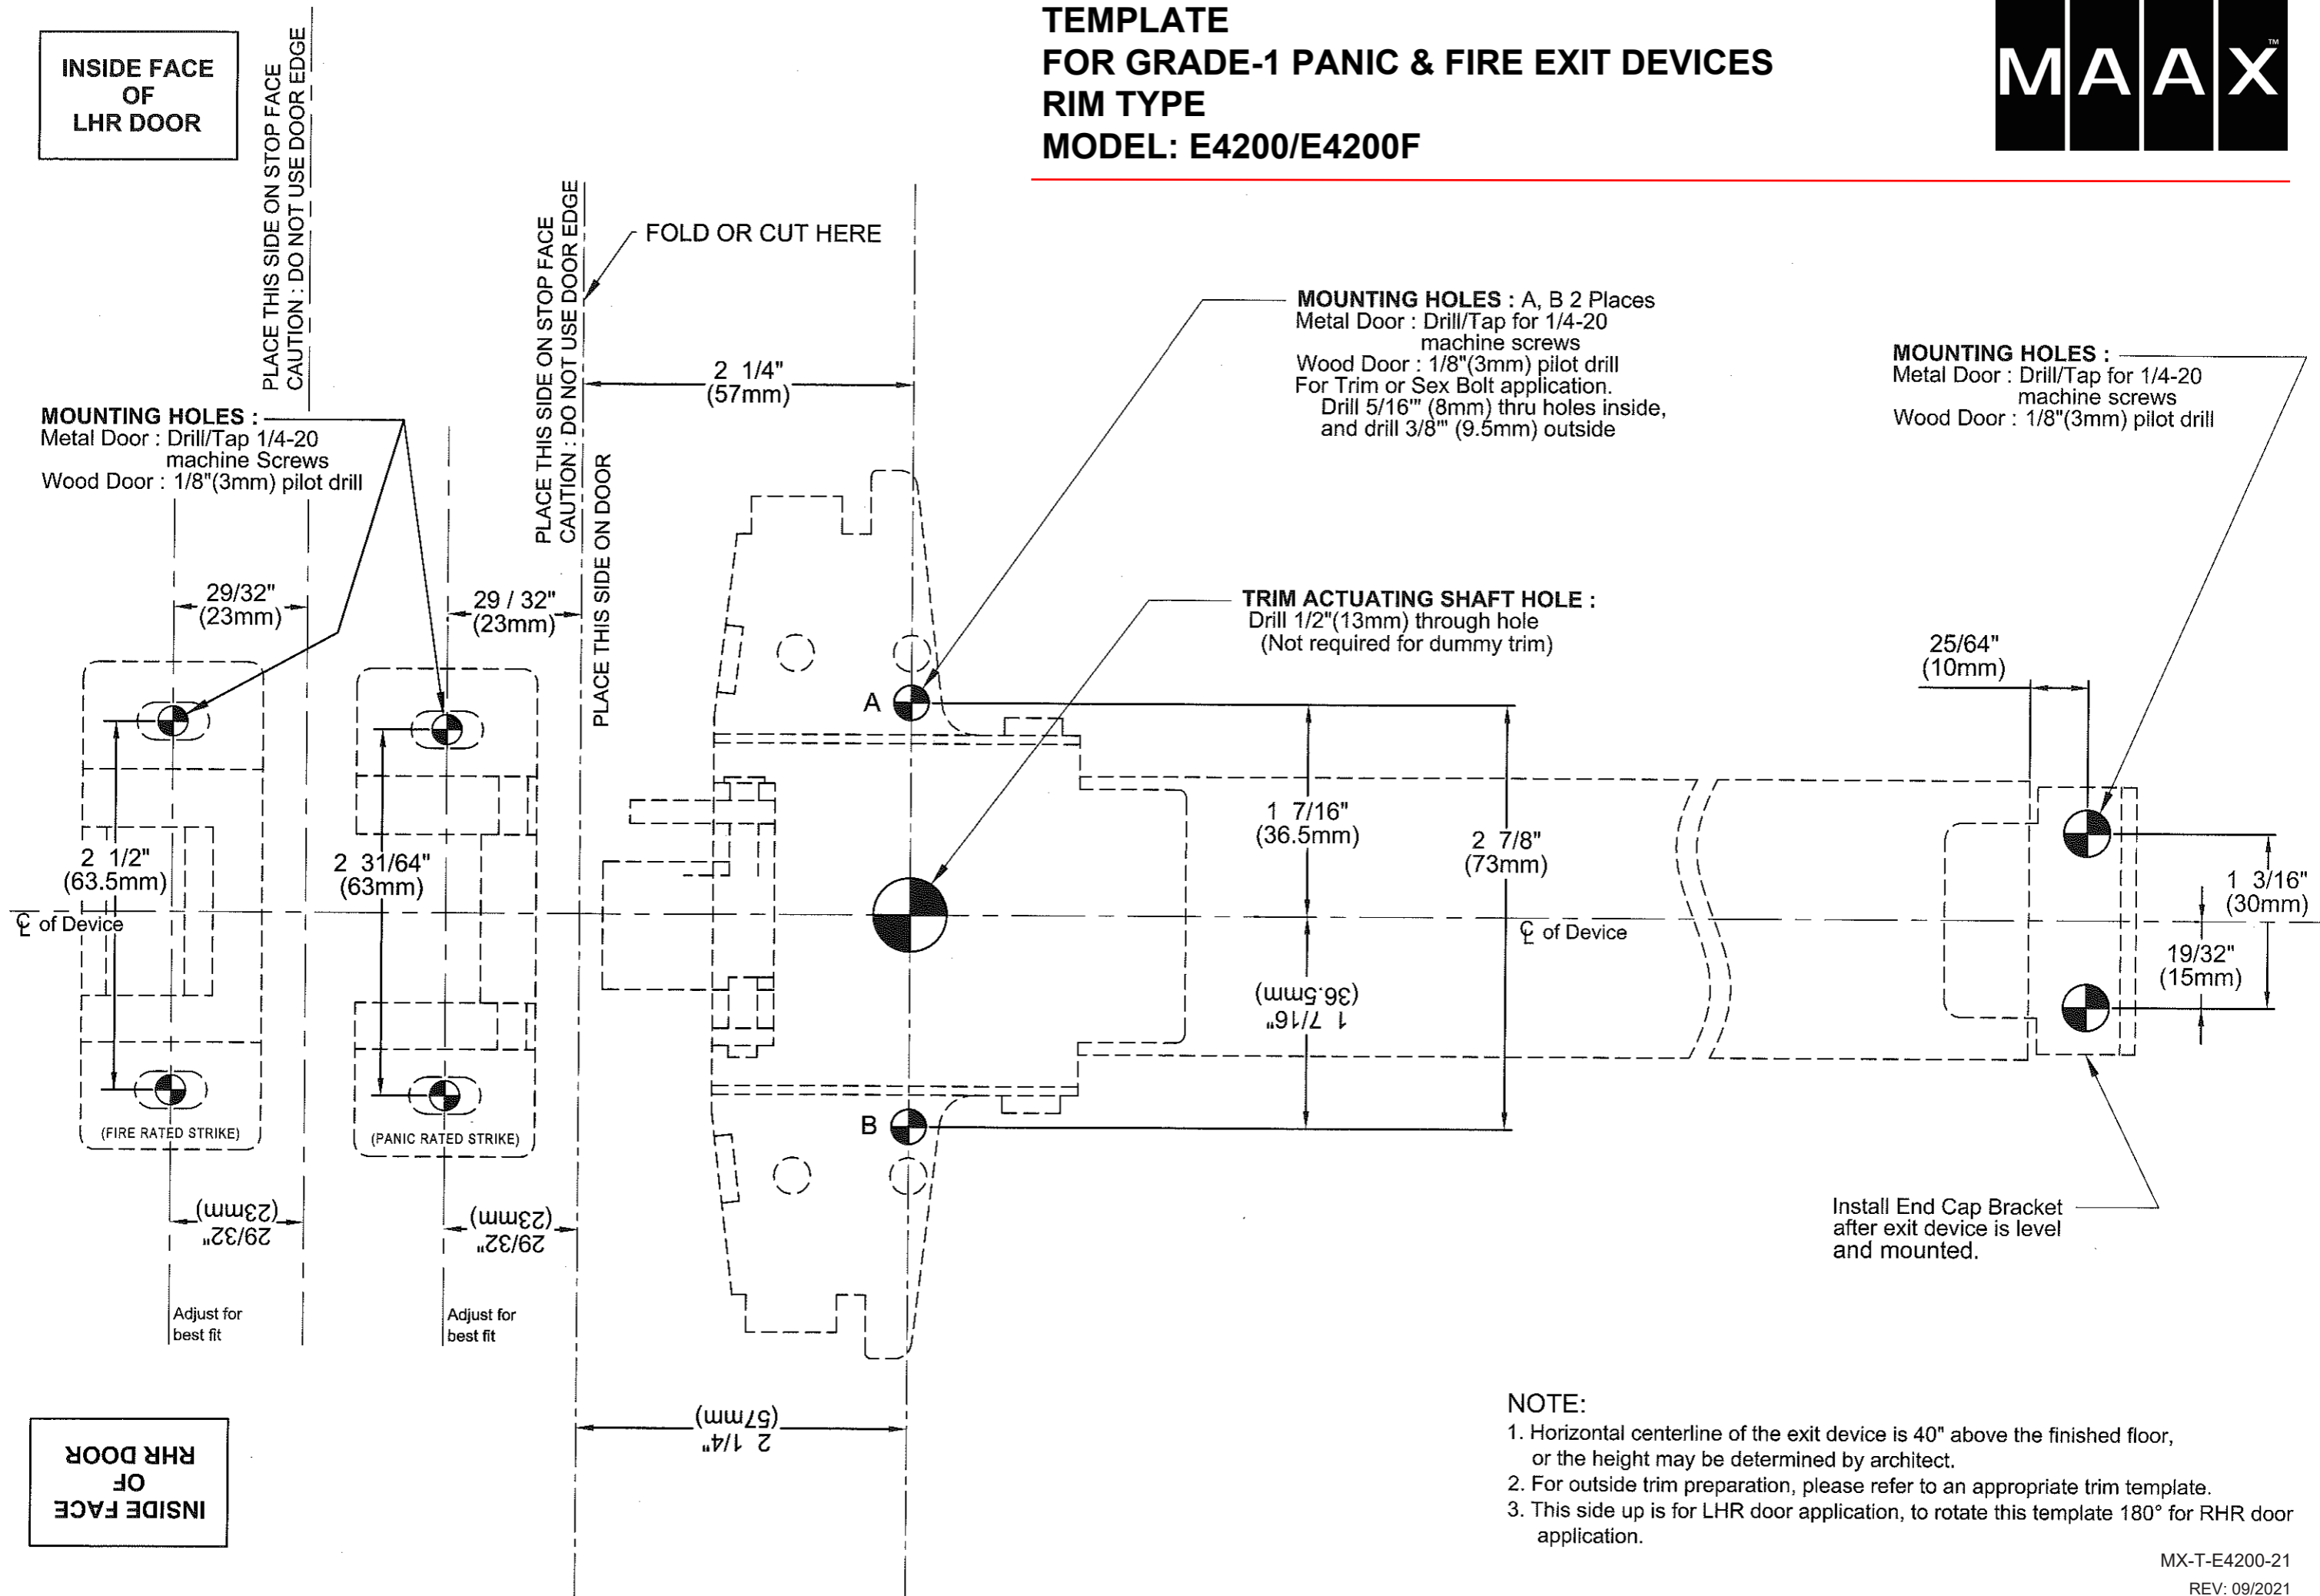

**NOTE:**

1. Horizontal centerline of the exit device is 40" above the finished floor, or the height may be determined by architect.
2. For outside trim preparation, please refer to an appropriate trim template.
3. This side up is for LHR door application, to rotate this template 180° for RHR door application.